





DETAIL A
SCALE 1 : 10

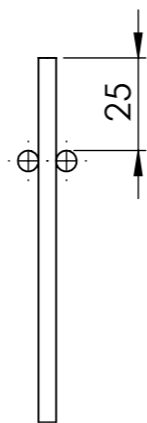

DETAIL C
SCALE 1 : 2

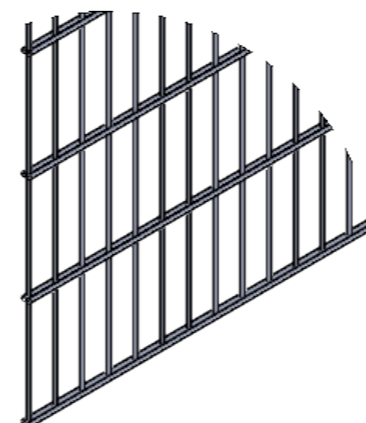

DETAIL B
SCALE 1 : 10

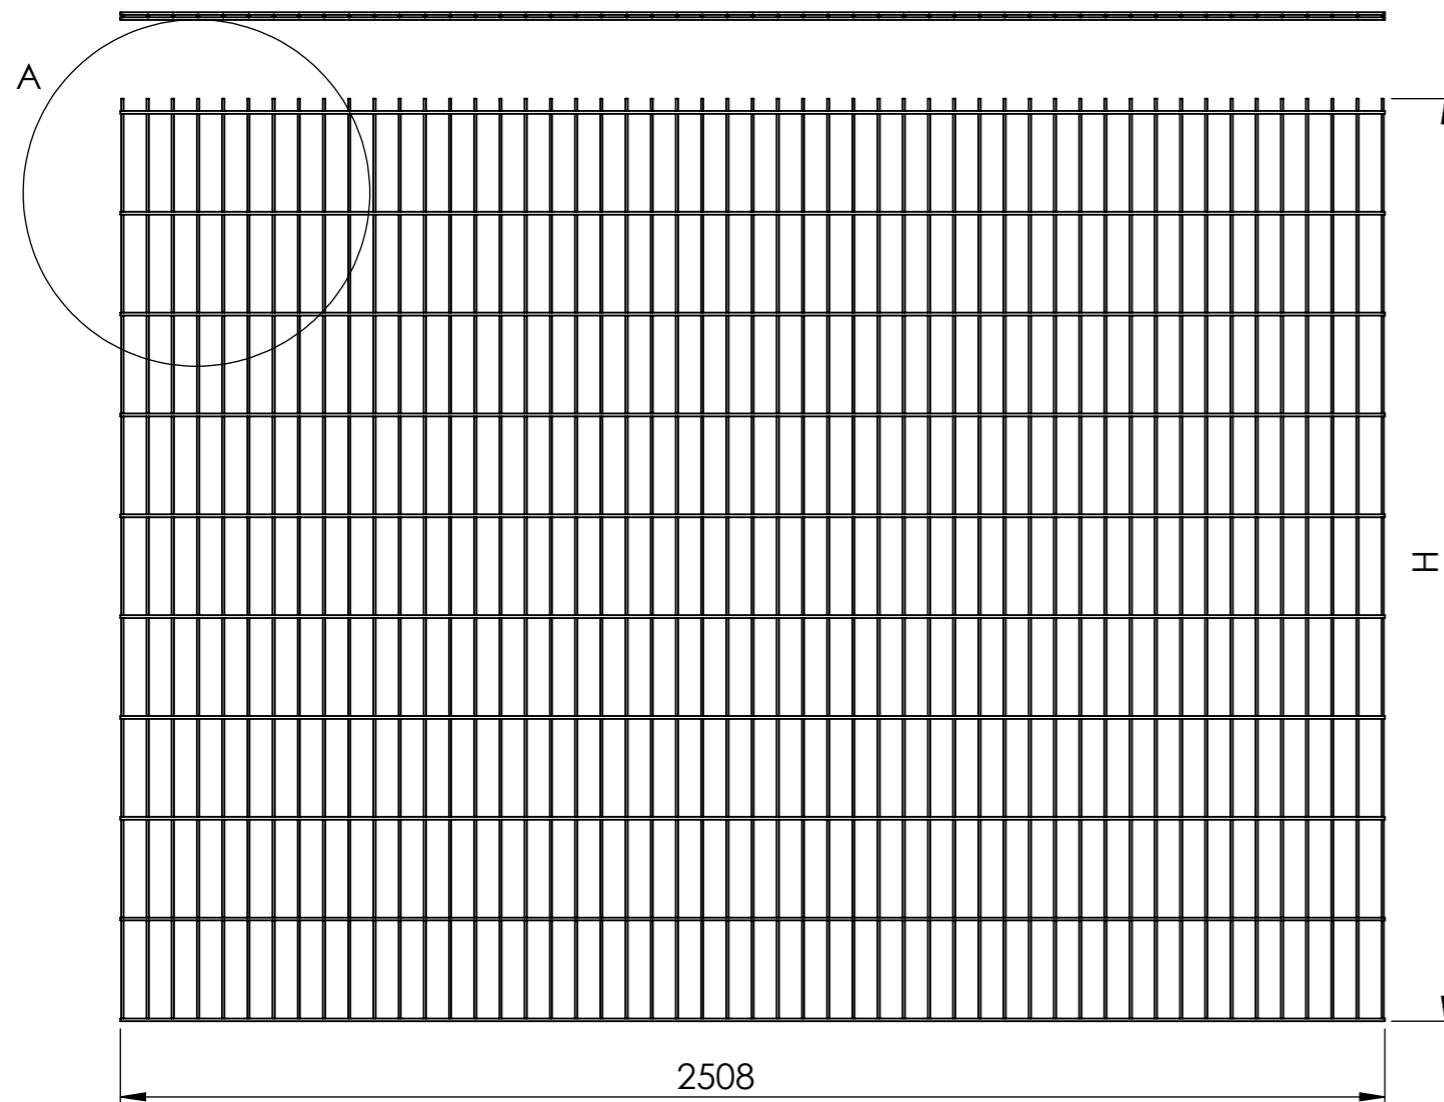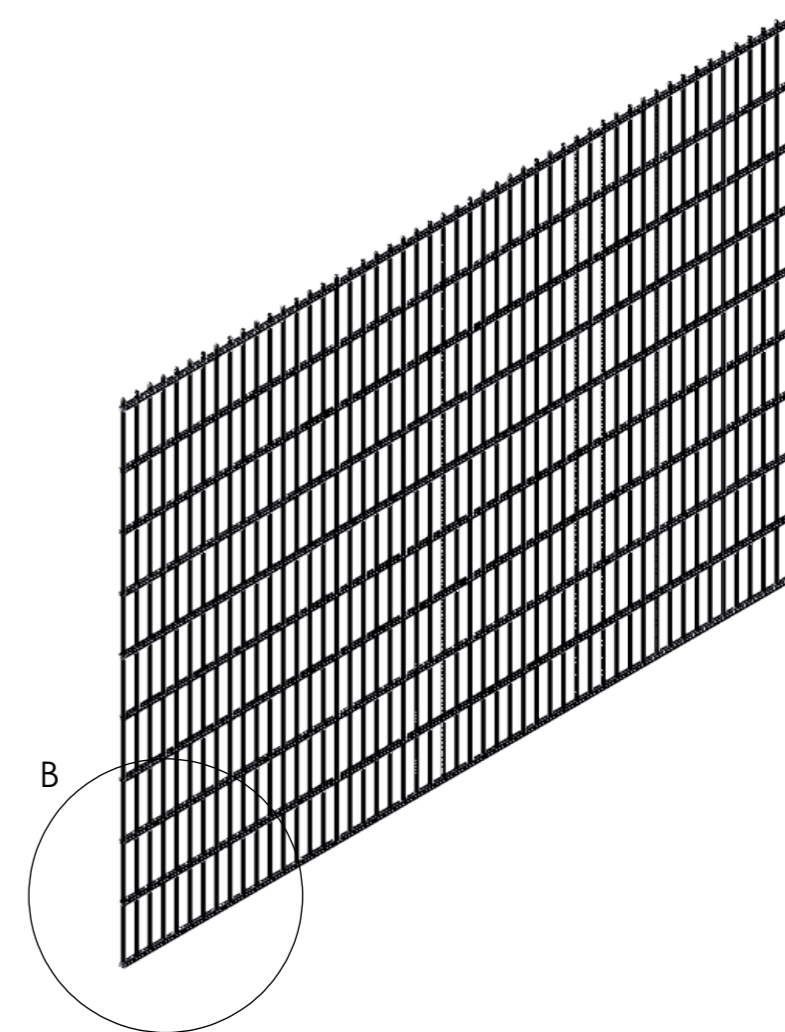



Name	Height (H)	vert. wires	horizont. wires
2D 6-5-6 630	630	51	8
2D 6-5-6 830	830	51	10
2D 6-5-6 1030	1030	51	12
2D 6-5-6 1230	1230	51	14
2D 6-5-6 1430	1430	51	16
2D 6-5-6 1630	1630	51	18
2D 6-5-6 1830	1830	51	20
2D 6-5-6 2030	2030	51	22
2D 6-5-6 2230	2230	51	24
2D 6-5-6 2430	2430	51	26
2D 6-5-6 2630	2630	51	28
2D 6-5-6 3030	3030	51	32

VAN MERKSTEIJN
FENCES
Bedrijvenpark Twente 237
7602 KJ Almelo
This document is confidential.
All rights reserved.
Van Merksteijn Fences - Netherlands BV.

Drawing name:
(01-04)
2D Ø6-5-6
M50x200 L2500

Tolerances acc. technical datasheet

REV. 4	Sheet 1
Date: 07-11-2017	
Form. A3	Sheets 1
AvdW	

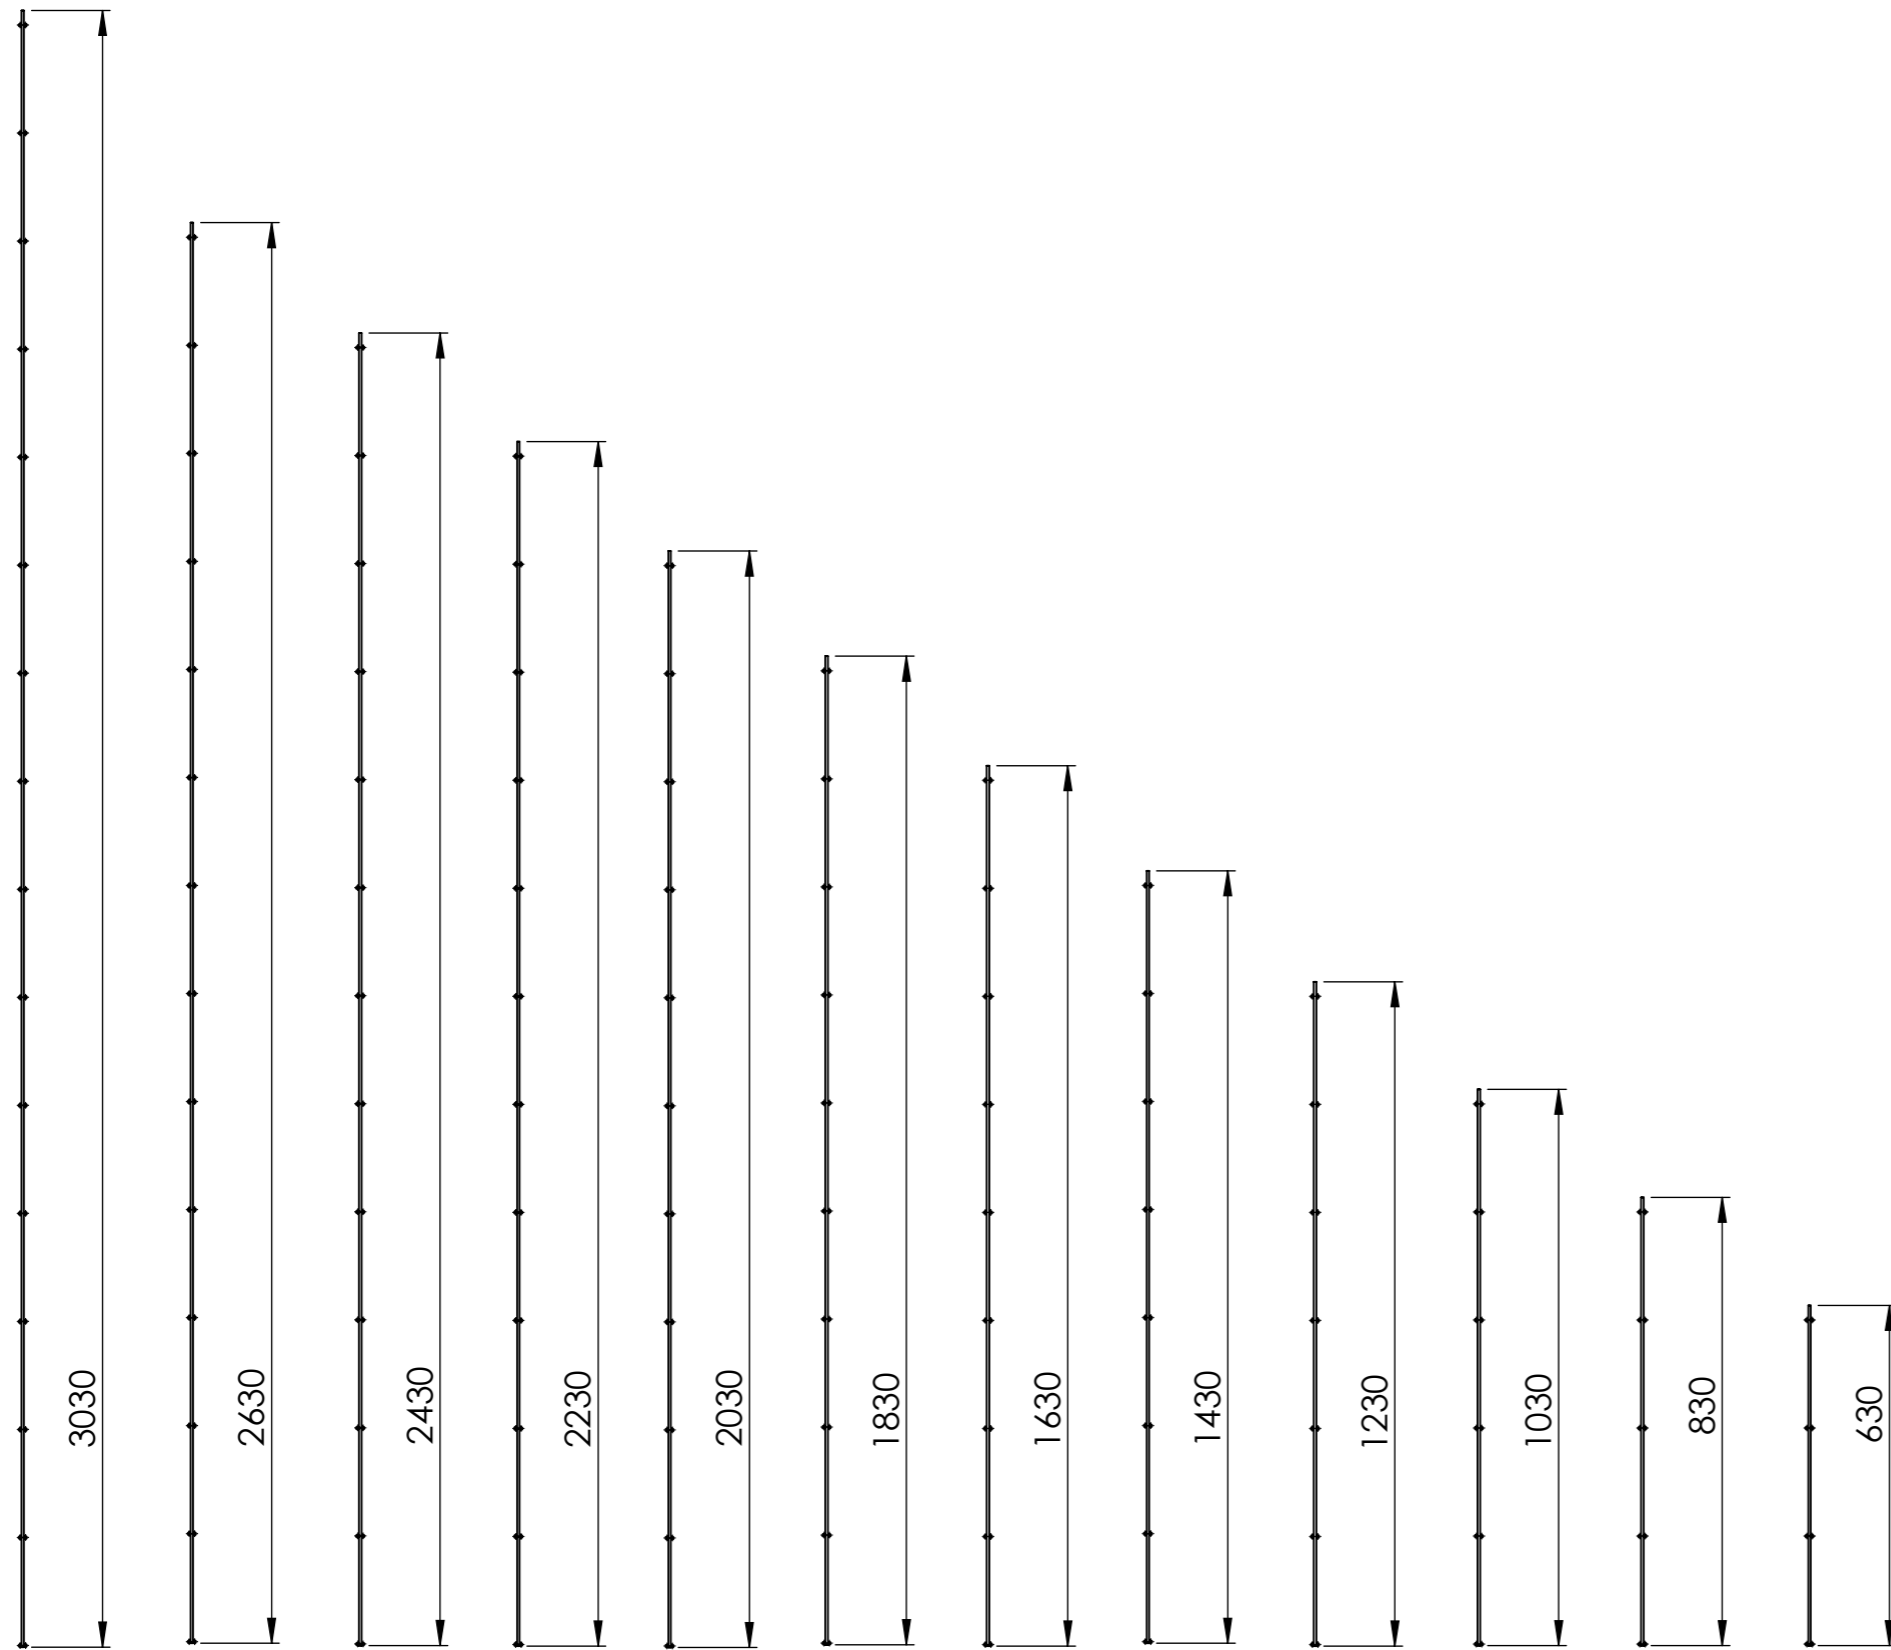 

VAN MERKSTEIJN
FENCES
Bedrijvenpark Twente 237
7602 KJ Almelo
This document is confidential.
All rights reserved.
Van Merksteijn Fences - Netherlands BV.

Drawing name:
(01-04)
2D Ø6-5-6
M50x200 L2500
Tolerances acc. technical datasheet

REV. 4	Sheet 1
Date: 07-11-2017	
Form. A3	Sheets 1
AvdW	