




DETAIL A
SCALE 1 : 10

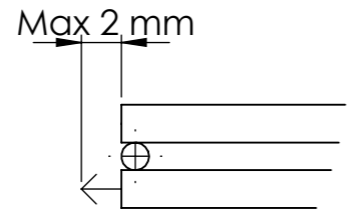





DETAIL D
SCALE 2 : 3

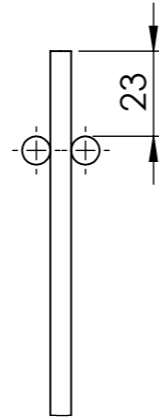

DETAIL C
SCALE 1 : 2

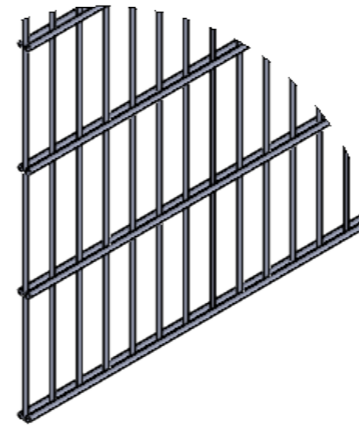

DETAIL B
SCALE 1 : 10

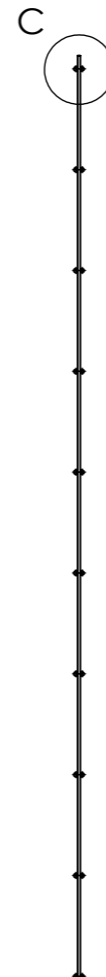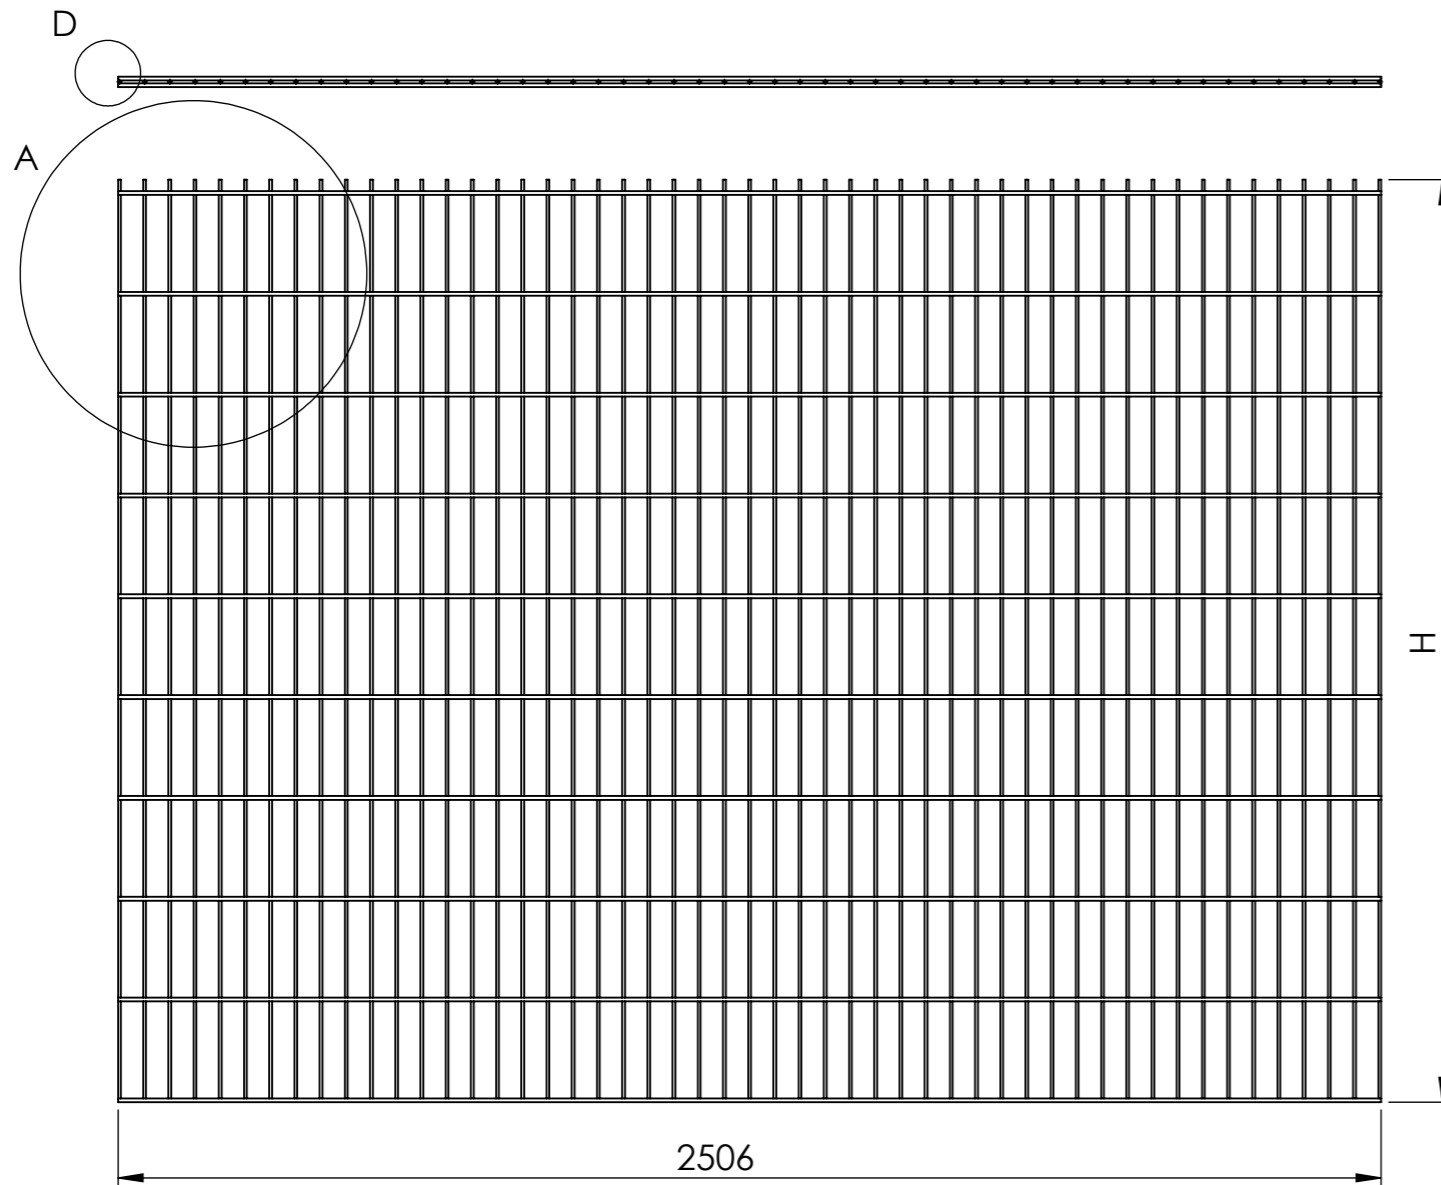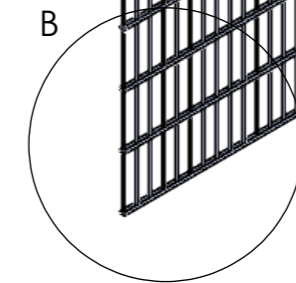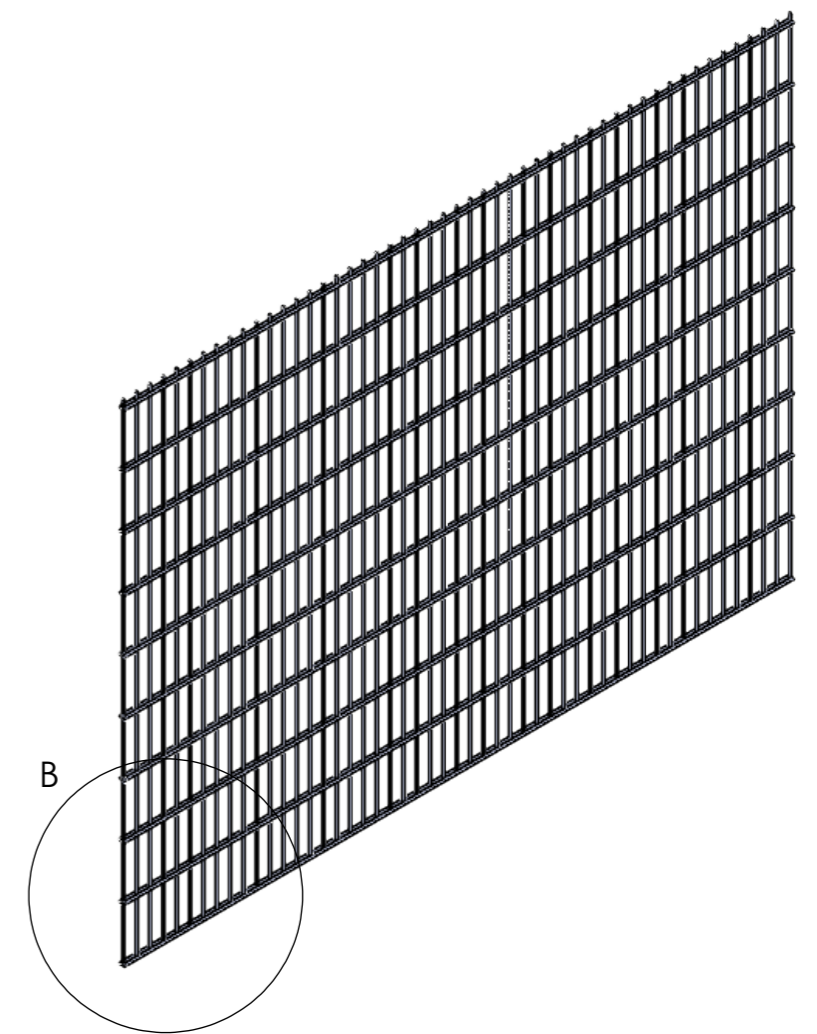

Name	Height (H)	vert. wires	horizont. wires
2D 8-6-8 630	630	51	8
2D 8-6-8 830	830	51	10
2D 8-6-8 1030	1030	51	12
2D 8-6-8 1230	1230	51	14
2D 8-6-8 1430	1430	51	16
2D 8-6-8 1630	1630	51	18
2D 8-6-8 1830	1830	51	20
2D 8-6-8 2030	2030	51	22
2D 8-6-8 2230	2230	51	24
2D 8-6-8 2430	2430	51	26
2D 8-6-8 3030	3030	51	32

VAN MERKSTEIJN
FENCES
Bedrijvenpark Twente 237
7602 KJ Almelo
This document is confidential.
All rights reserved.
Van Merksteijn Fences - Netherlands BV.

Drawing name:
(02-03) concept
2D Ø8-6-8
M50x200 L2500

Tolerances acc. technical datasheet

REV. 4	Sheet 1
Date: 21-5-2019	Sheets 1
Form. A3	
AvdW	